



PLAN
SCALE: 1"=80'

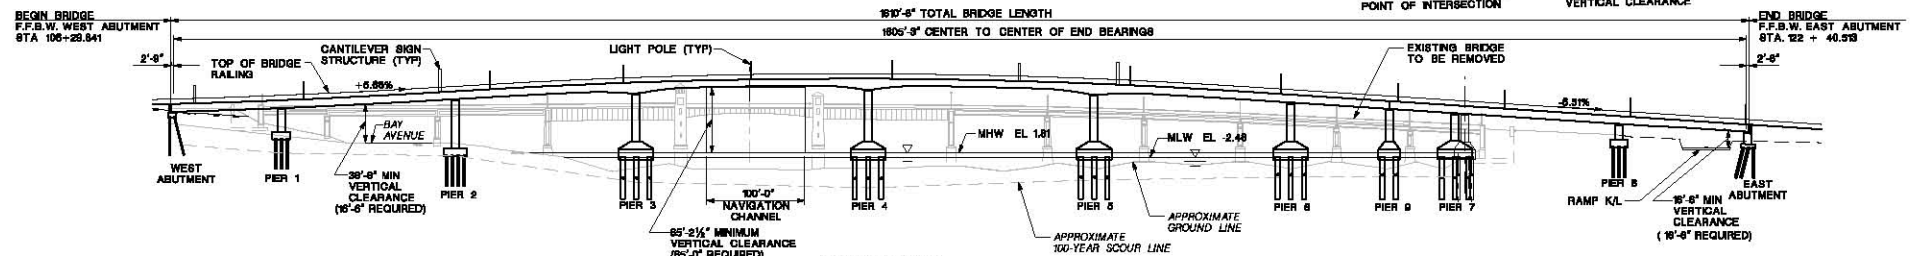

ELEVATION
SCALE: 1"=80'

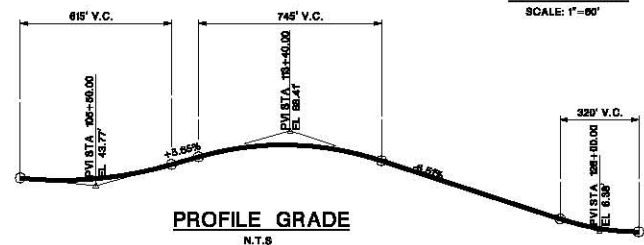

PROFILE GRADE
N.T.S.

- NOTES:**
- BRIDGE LENGTHS GIVEN ARE HORIZONTAL PROJECTIONS ALONG \bar{C} ROUTE 38 (BASELINE).
 - FOR ADDITIONAL NOTES, SEE SHEET NO. 9-4.
 - FOR ABBREVIATIONS AND SYMBOLS, SEE SHEET NO. 9-9.

NEW JERSEY DEPARTMENT OF TRANSPORTATION
BUREAU OF STRUCTURAL ENGINEERING

OVERALL GENERAL PLAN AND ELEVATION

ROUTE 38 HIGHLANDS BOROUGH SEA BRIGHT BOROUGH

SECTION 3 MONMOUTH COUNTY

DATE	BY	CHKD	DATE

312 041