


X-REFS: P:\FRM1-B\Z\N01-EIS\AL-D11C
 LAST EDIT: 10/04/00 1:50 PM
 PROJECT: 1366-22 FILE NAME: G:\1366\22\CIVIL\NEW\REF-ALT 1 of 1 WORKSTATION: FSmith

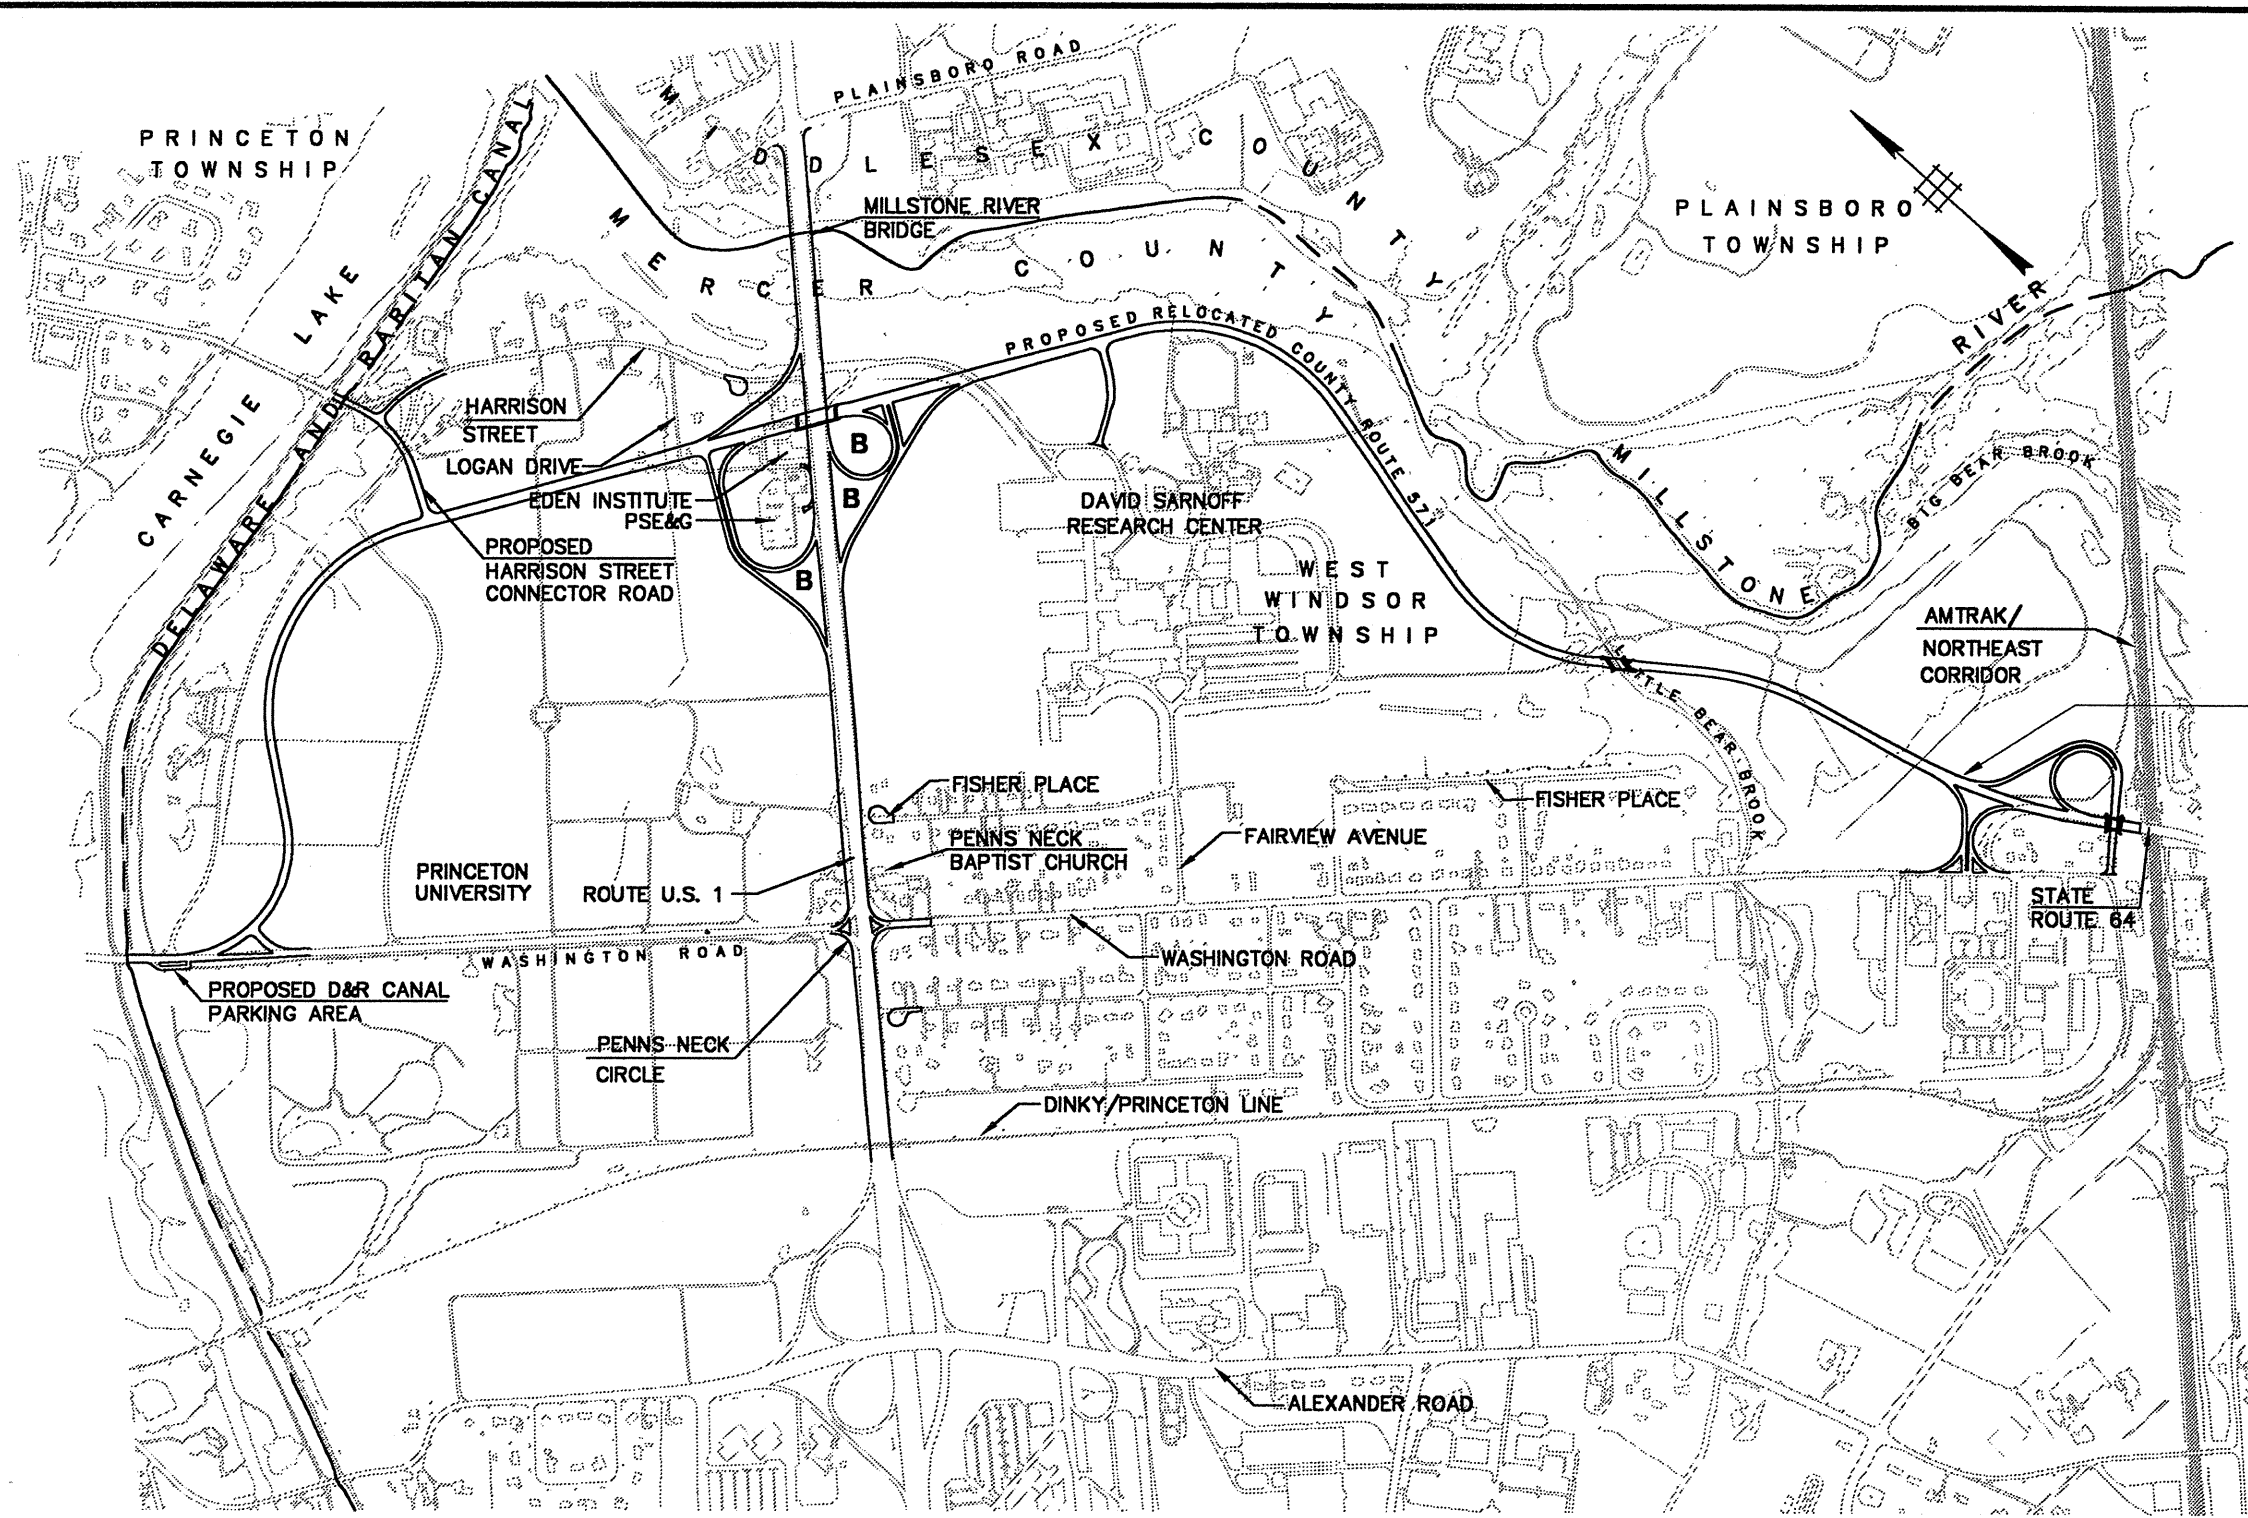

LEGEND:

==== PROPOSED ROADWAYS

B PROPOSED STORMWATER MANAGEMENT BASIN SITE

NEW JERSEY DEPARTMENT OF TRANSPORTATION ROUTE U.S.1/ PENNS NECK AREA IMPROVEMENTS	
PREFERRED ALTERNATIVE	
Frederic R. Harris, Inc. <small>Iselin, New Jersey 08830</small>	SCALE: 1" = 1000' DATE: NOVEMBER 1999 FIGURE 1-2