
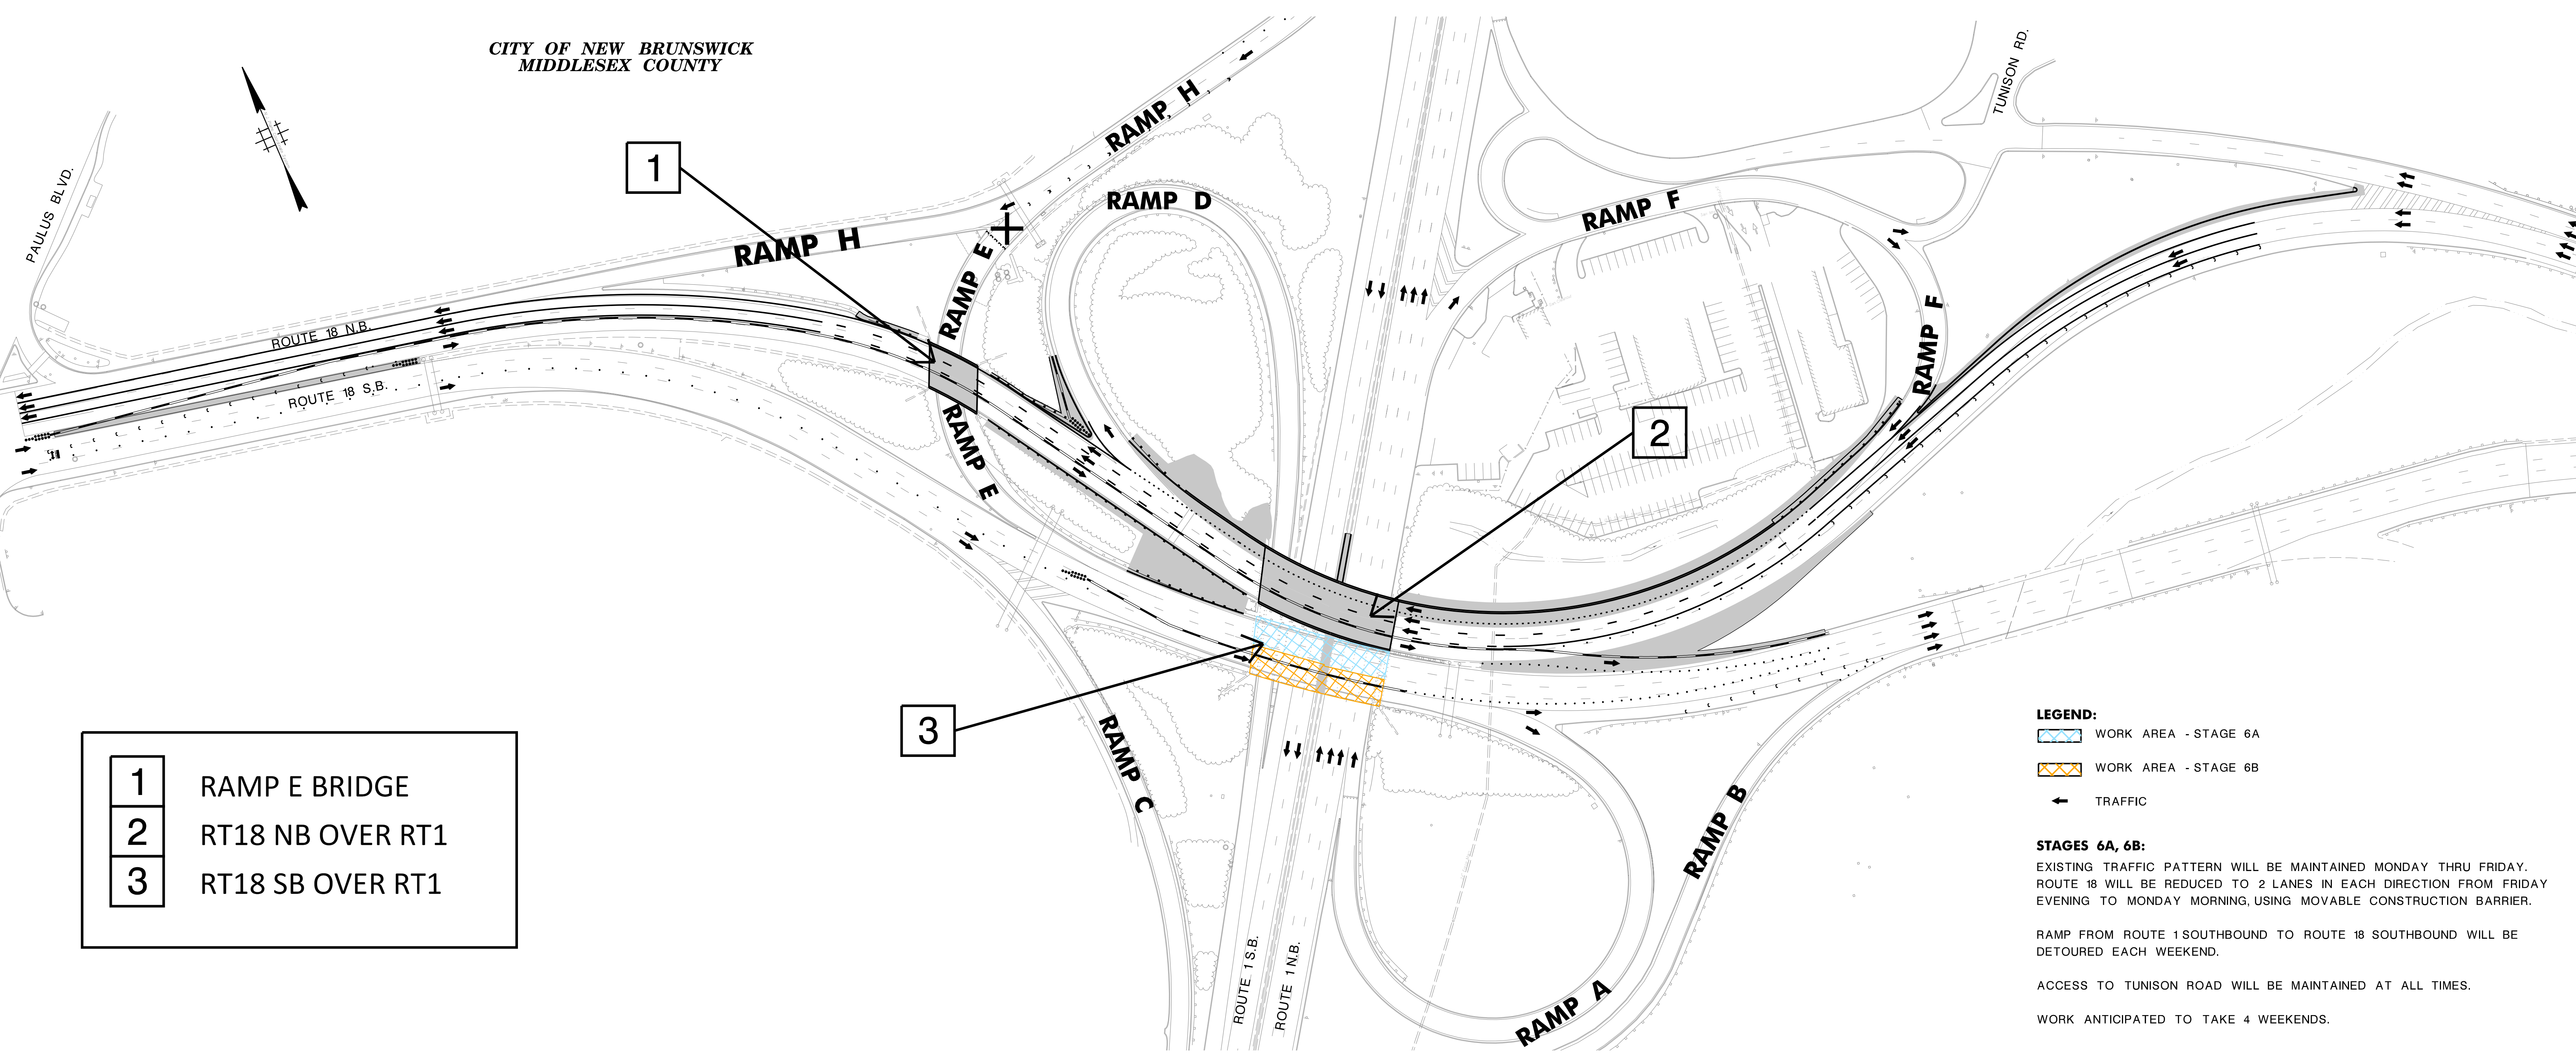


CITY OF NEW BRUNSWICK
MIDDLESEX COUNTY

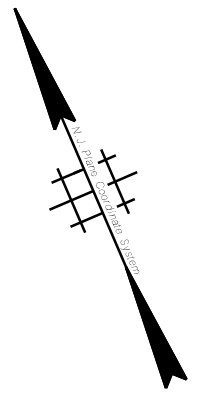

- | | |
|---|------------------|
| 1 | RAMP E BRIDGE |
| 2 | RT18 NB OVER RT1 |
| 3 | RT18 SB OVER RT1 |

- LEGEND:**
- WORK AREA - STAGE 6A
 - WORK AREA - STAGE 6B
 - ← TRAFFIC

STAGES 6A, 6B:
EXISTING TRAFFIC PATTERN WILL BE MAINTAINED MONDAY THRU FRIDAY. ROUTE 18 WILL BE REDUCED TO 2 LANES IN EACH DIRECTION FROM FRIDAY EVENING TO MONDAY MORNING, USING MOVABLE CONSTRUCTION BARRIER.

RAMP FROM ROUTE 1 SOUTHBOUND TO ROUTE 18 SOUTHBOUND WILL BE DETOURED EACH WEEKEND.

ACCESS TO TUNISON ROAD WILL BE MAINTAINED AT ALL TIMES.

WORK ANTICIPATED TO TAKE 4 WEEKENDS.