
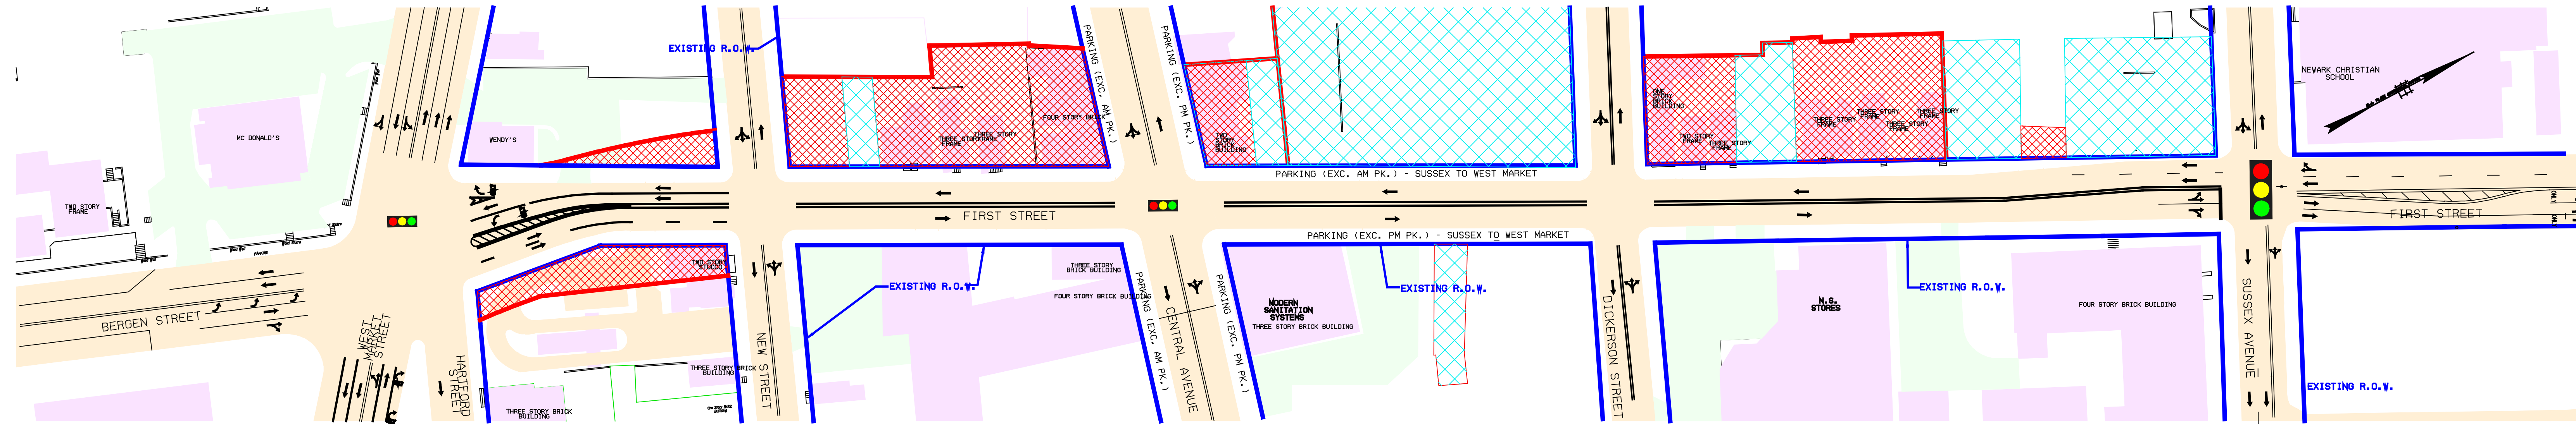


UNIVERSITY HEIGHTS CONNECTOR FIRST STREET BETWEEN WEST MARKET STREET AND SUSSEX AVENUE PROPOSED IMPROVEMENT

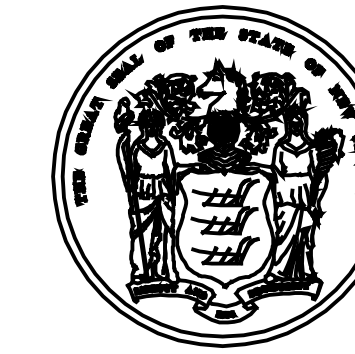

COLOR LEGEND:

- PROPOSED ROADWAY PAVEMENT
- PROPOSED DRIVEWAY
- PROPOSED SIDEWALK
- NEW LANDSCAPED AREA
- EXISTING ROADWAY PAVEMENT
- EXISTING PARKING
- EXISTING BUILDING
- BUILDING TO BE REMOVED
- RIGHT - OF - WAY IMPACTS - LIMITS OF ACQUISITION
- PROPOSED BIKEWAY
- CITY/STATE OWNED PROPERTY (OR SCHEDULED FOR DEDICATION)
- EXISTING R.O.W. LINE
- PROPOSED LIMIT OF ACQUISITION
- PROPOSED FINAL R.O.W. LINE
- EXISTING OBSOLETE TRAFFIC SIGNAL
- PROPOSED OR RECENTLY INSTALLED TRAFFIC SIGNAL

EXISTING CONDITIONS FIGURE II - 1

SCALE 1" = 60'

SCALE IN FEET

FILE NAME = SFILES
 DATE/TIME = 01/10/2003 09:45:49 AM
 PLOT FILE = P:\48730_1\FIRST1\NWK\CADD\PROPOSALS\PRES-REP-X-000