
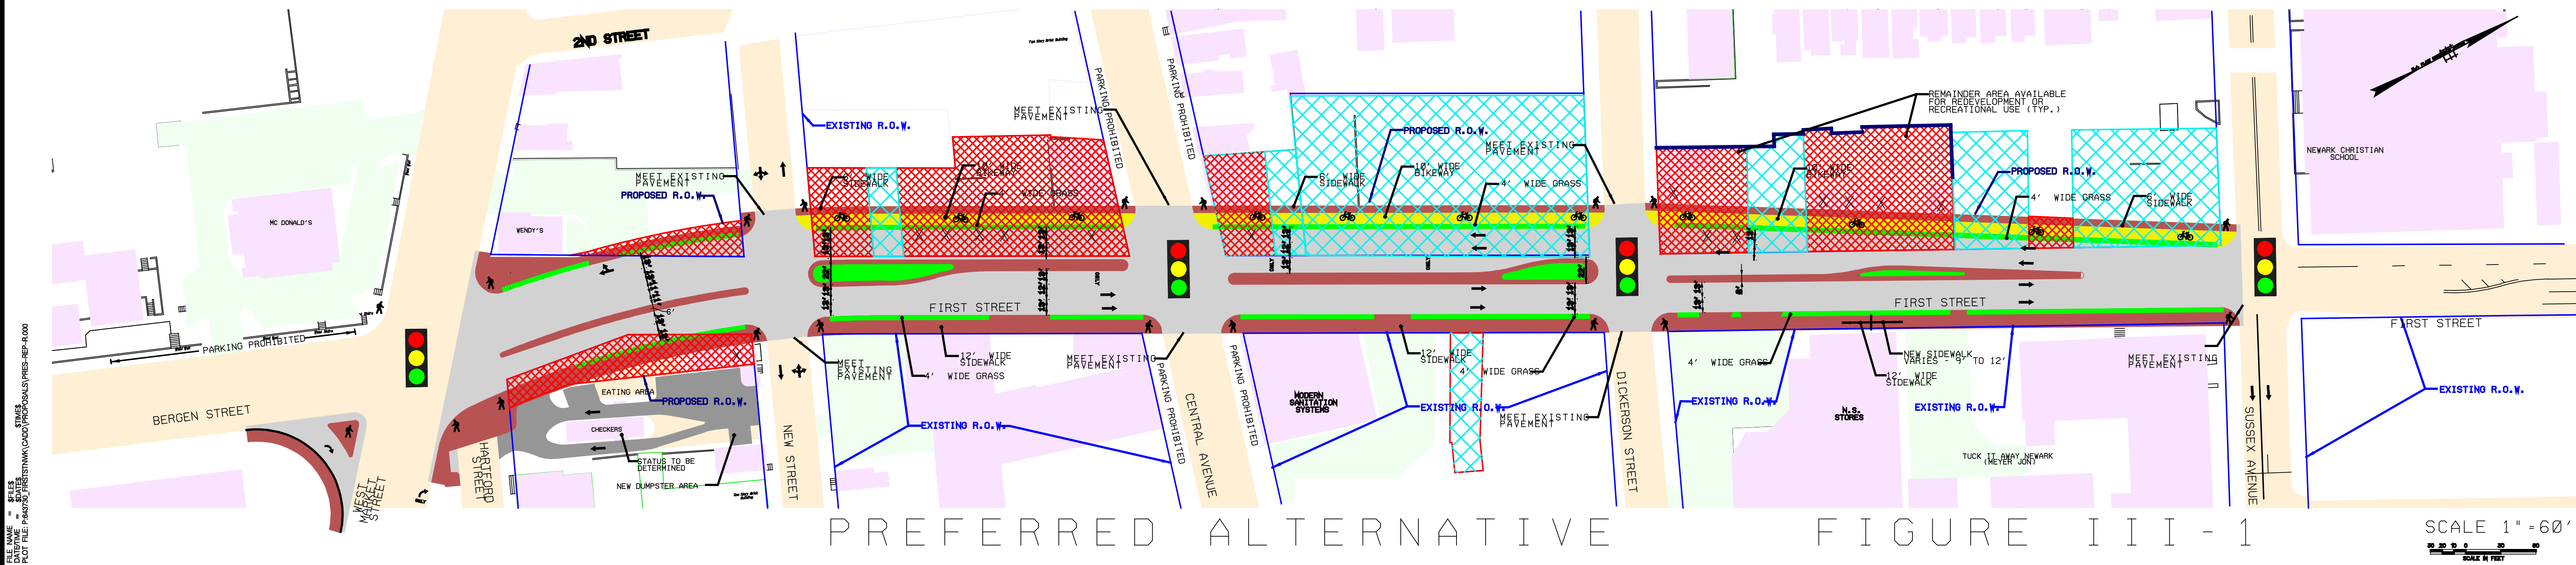


UNIVERSITY HEIGHTS CONNECTOR

FIRST STREET BETWEEN WEST MARKET STREET AND SUSSEX AVENUE

PREFERRED ALTERNATIVE

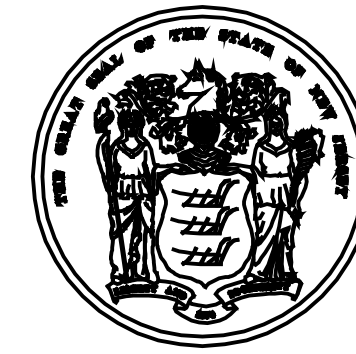

COLOR LEGEND:

- PROPOSED ROADWAY PAVEMENT
- PROPOSED DRIVEWAY
- PROPOSED SIDEWALK
- NEW LANDSCAPED AREA
- EXISTING ROADWAY PAVEMENT
- EXISTING PARKING
- EXISTING BUILDING
- BUILDING TO BE REMOVED
- RIGHT - OF - WAY IMPACTS - LIMITS OF ACQUISITION
- PROPOSED BIKEWAY
- CITY/STATE OWNED PROPERTY (OR SCHEDULED FOR REDEVELOPMENT)
- EXISTING R.O.W. LINE
- PROPOSED LIMIT OF ACQUISITION
- PROPOSED FINAL R.O.W. LINE
- EXISTING OBSOLETE TRAFFIC SIGNAL
- PROPOSED OR RECENTLY INSTALLED TRAFFIC SIGNAL

PREFERRED ALTERNATIVE FIGURE III - 1

SCALE 1" = 60'

 SCALE IN FEET

State of New Jersey
Department of Transportation
 DECEMBER 2002
 FIGURE III-1

FILE NAME = SFILES
 DATE/TIME = 12/10/2003 09:52:25 AM
 PLOT FILE: P:\662730\THIRSTIN\WK\CADD\PROPOSALS\PRES-REP-R100